



B:\OR\VVU\Projecten\2015\1538\CAD\1538 - project jacob catsstraat maart 2015.dwg
 14-3-2015 14:52:19
 B:\OR\VVU\Projecten\2015\1538\CAD\1538 - project jacob catsstraat maart 2015.dwg
 14-3-2015 14:52:19

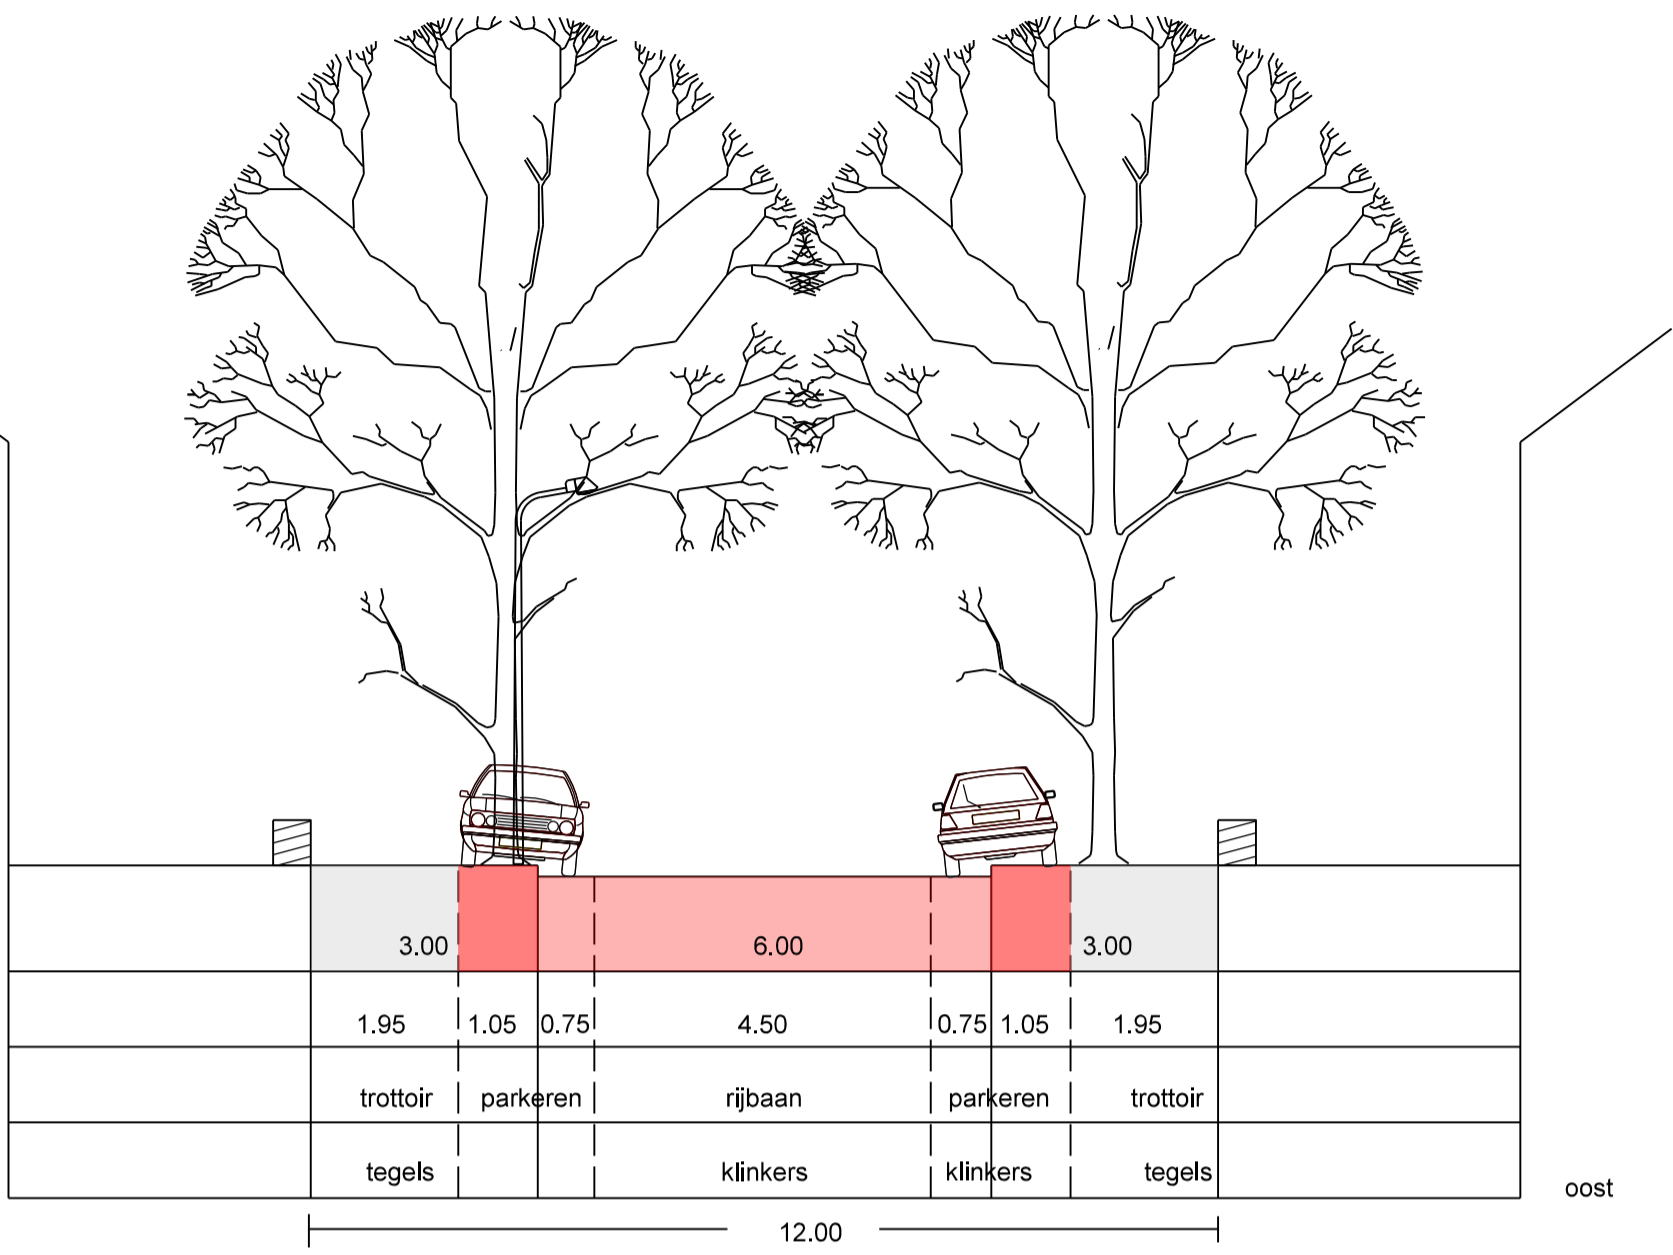

HUDIGE SITUATIE

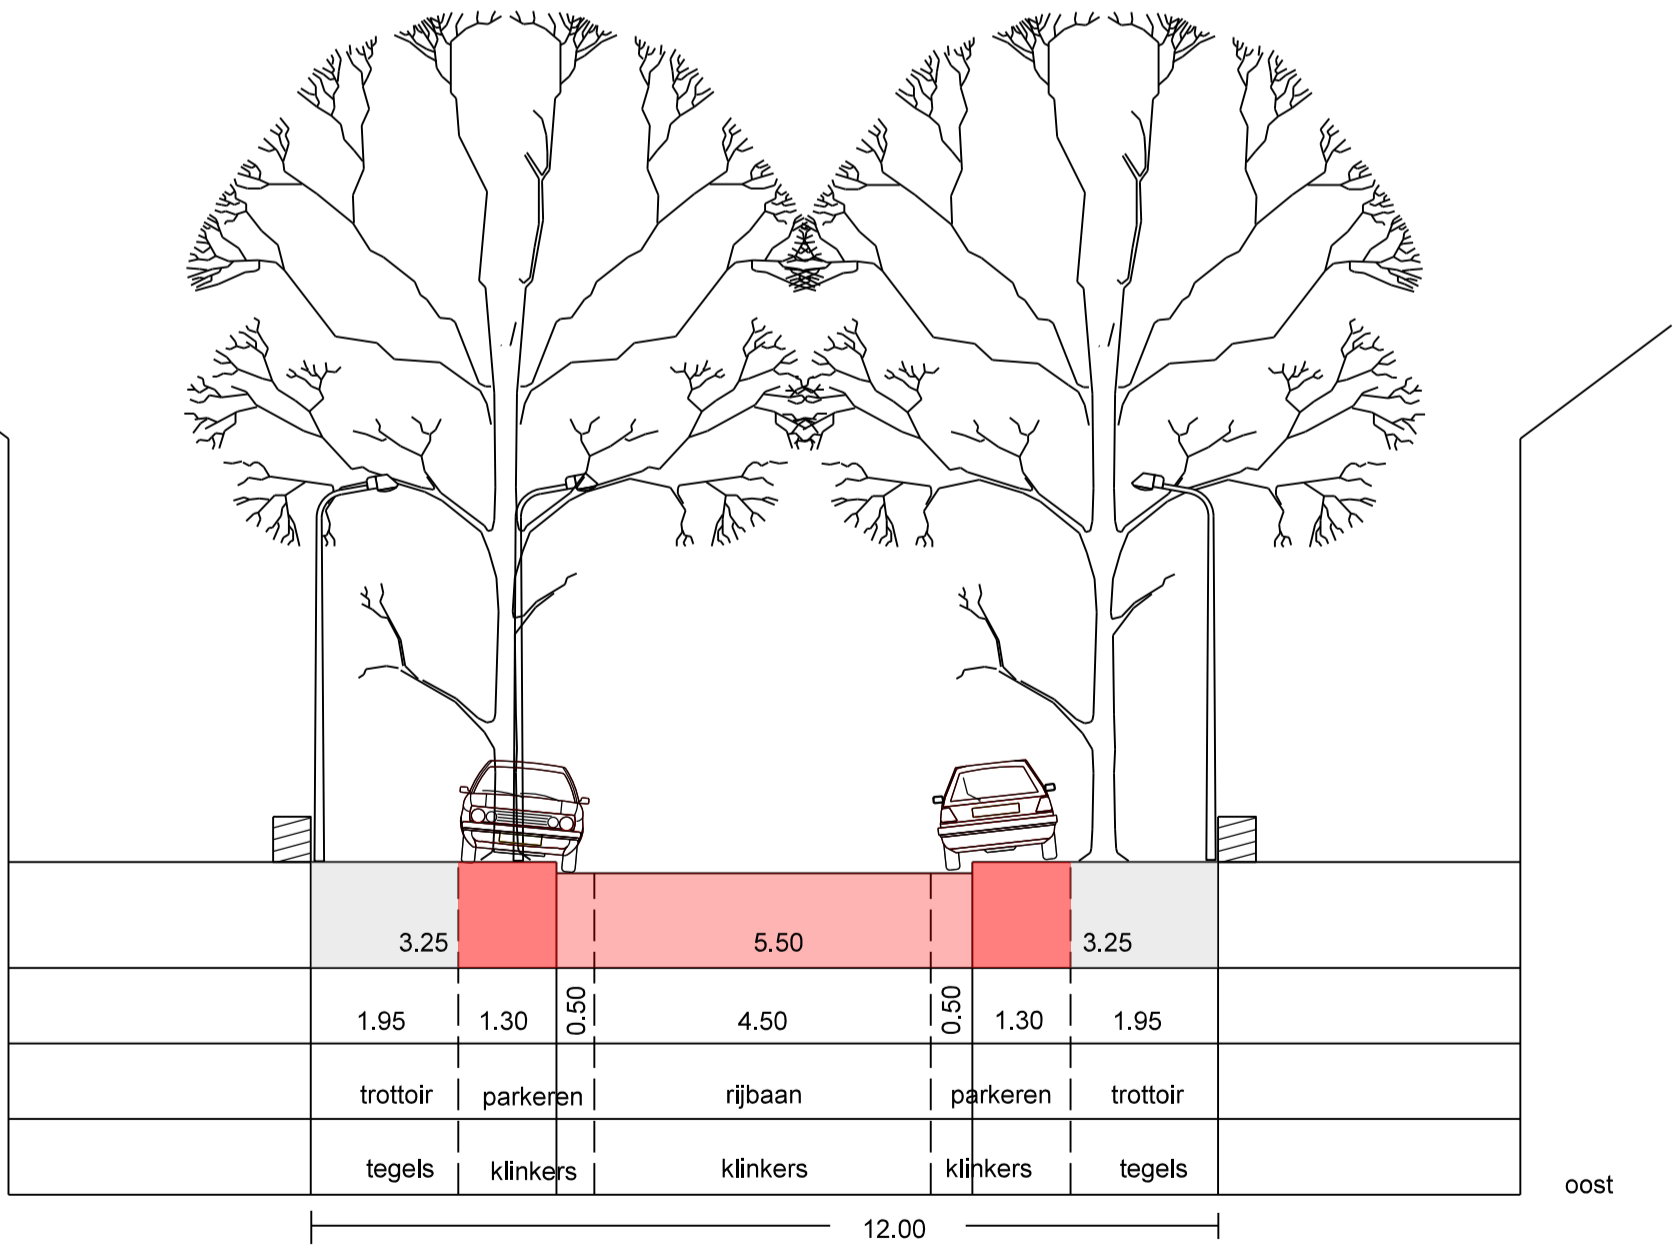

NIEUWE SITUATIE

JACOB CATSSTRAAT, 1:100

0
1
2
3
4
5
6
7
8
9
10