


principedetail 1, schaal 1:100

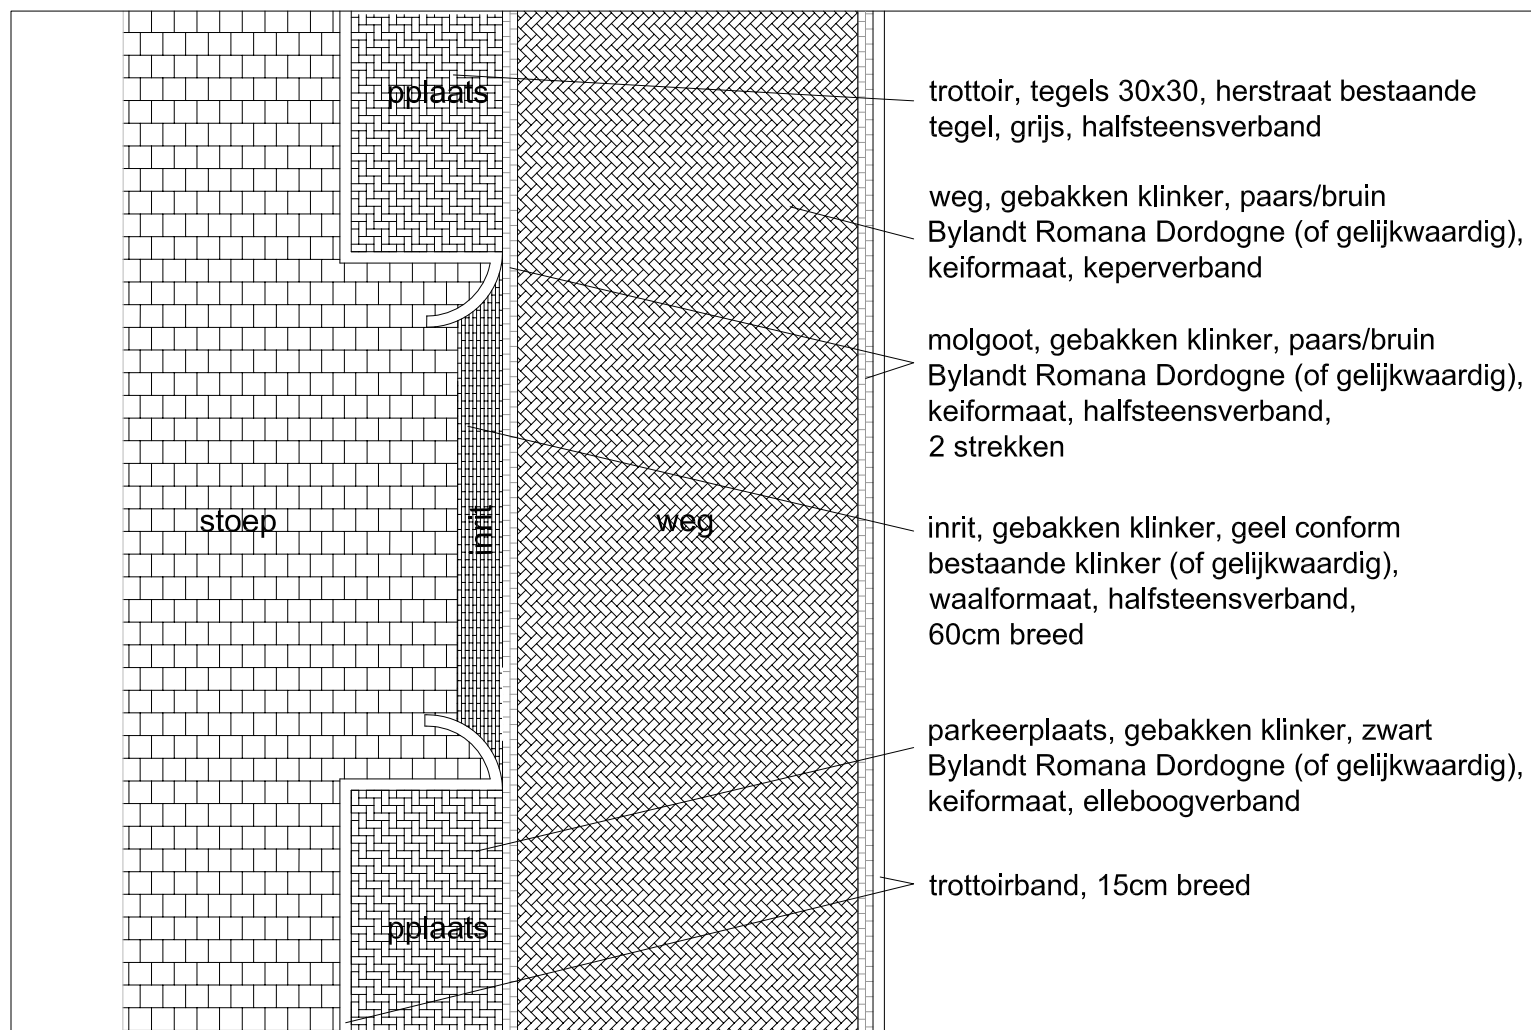

principedetail inrit Simon Stevingweg, schaal 1:100

## Principedetails Simon Stevingweg, schaal 1:100